


AREAS OF RESIDUAL SOIL CONTAMINATION EXCEEDING NR720 SOIL CLEANUP STANDARDS, AND IN SOME LOCATIONS NR746 TABLE 1/TABLE 2 VALUES AND/OR GENERIC RCL'S FOR PAH COMPOUNDS. RESIDUAL SMEAR ZONE CONTAMINATION MAY EXIST IN THE AREAS OF SOIL EXCAVATION.

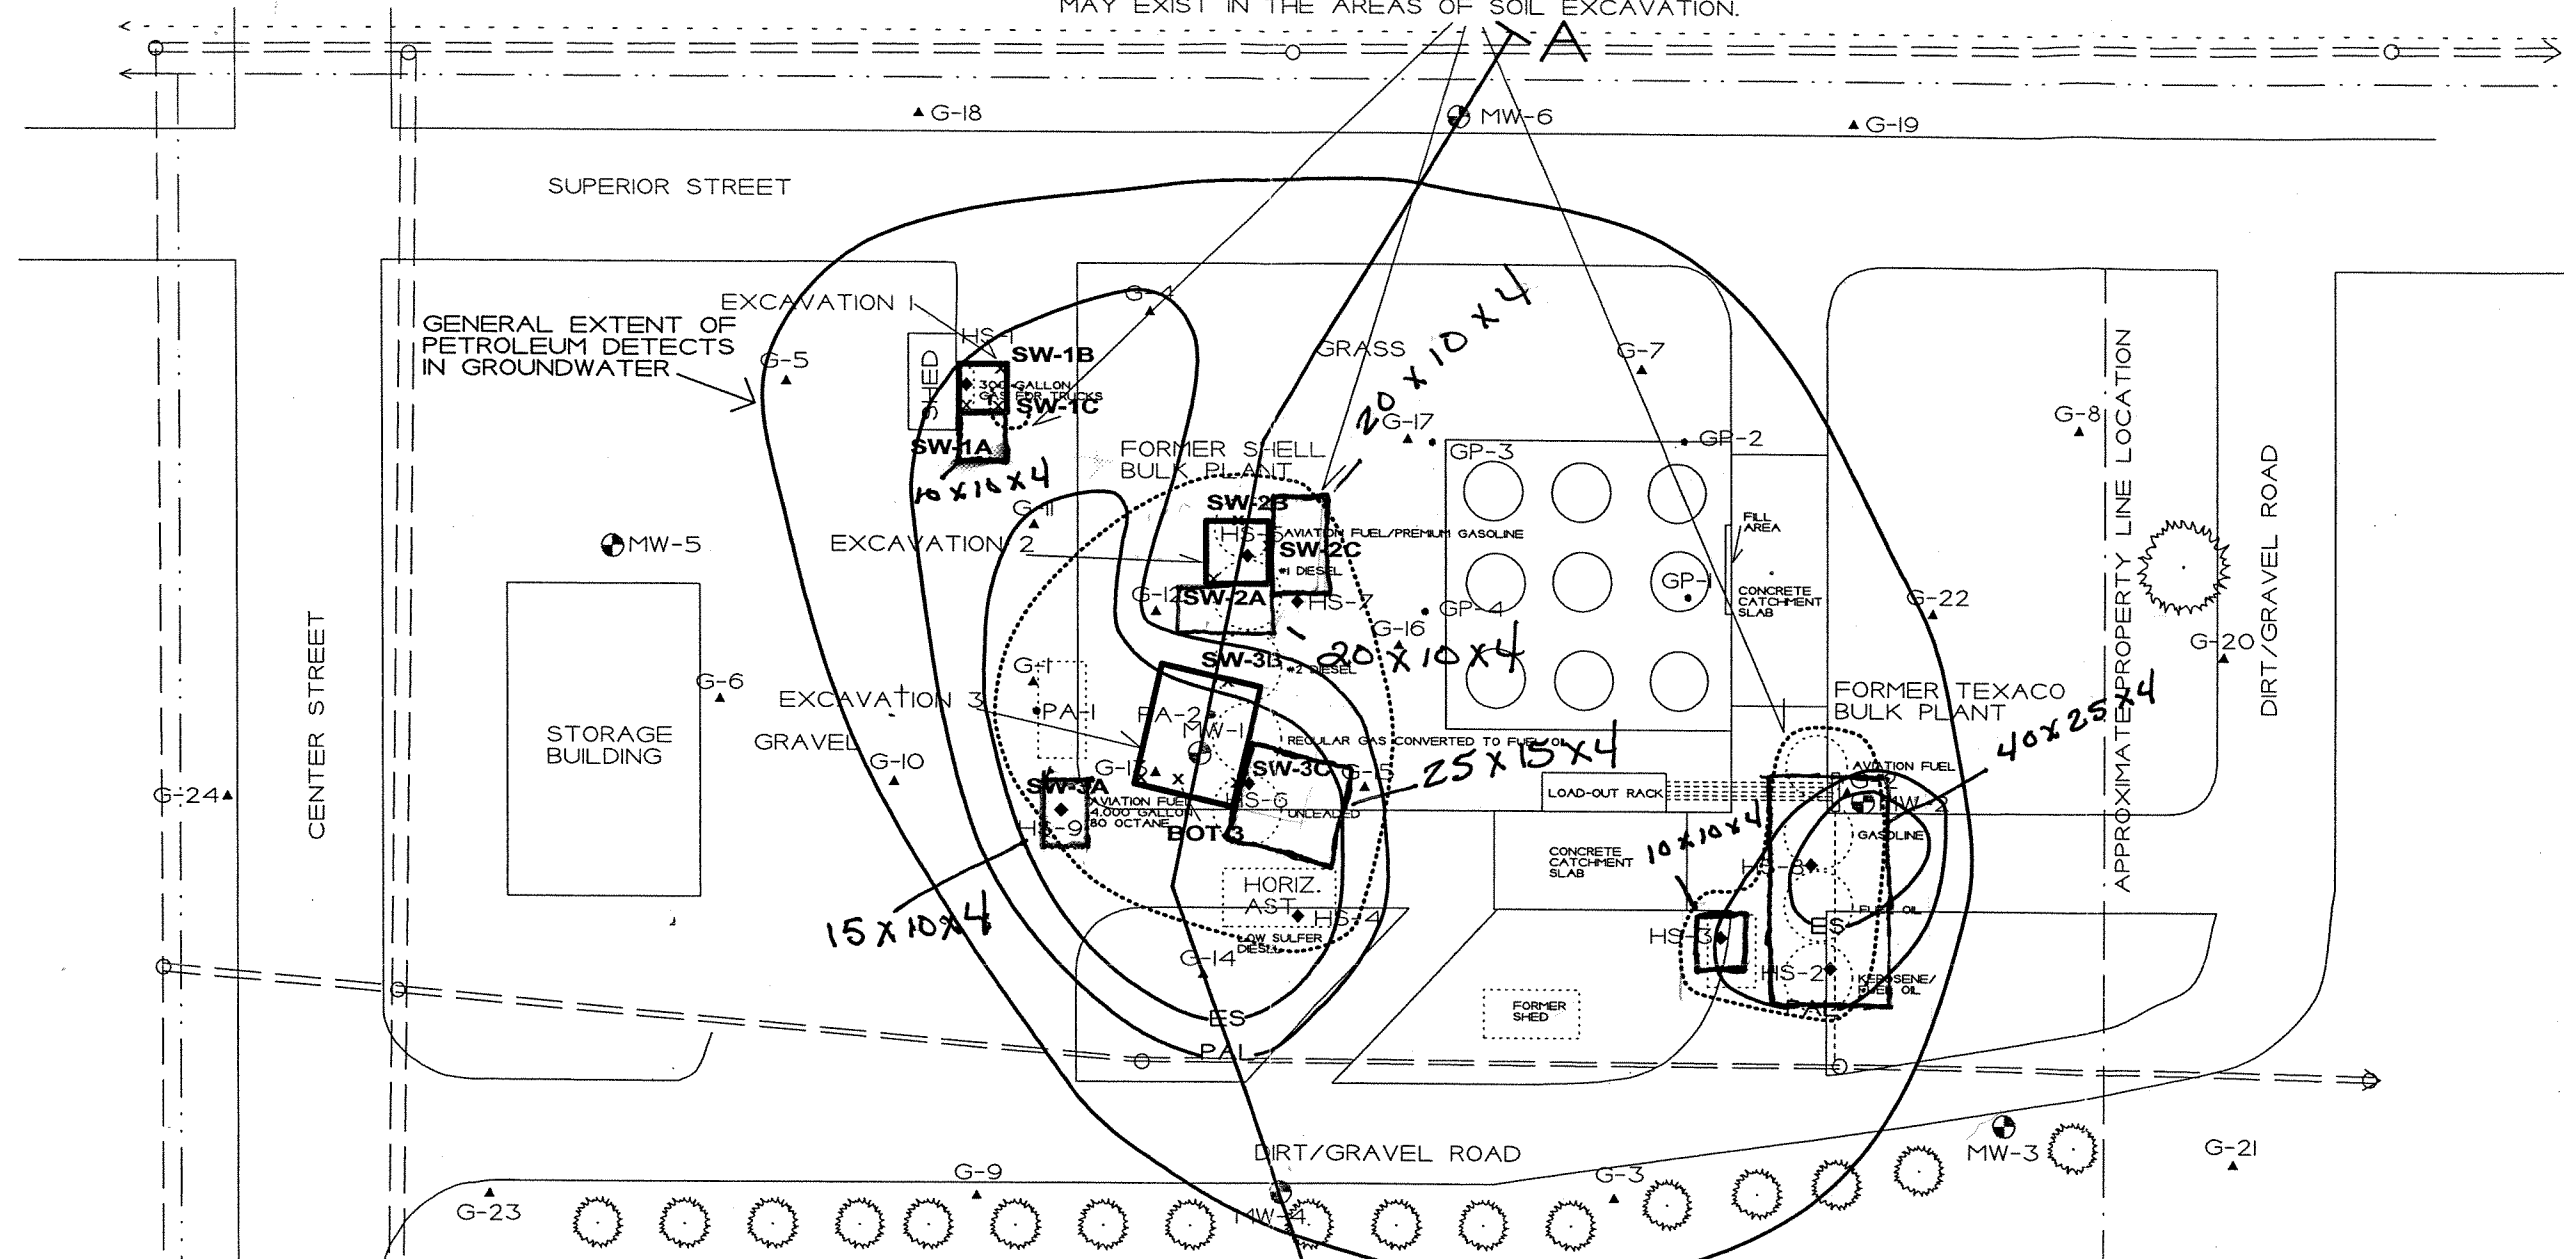

CROSS SECTION MAP	
CRAWFORD OIL BULK PLANT-SUPERIOR ST. PORTAGE, WISCONSIN	
 <small>DATE: 4-3-00 DRAWN BY: RA, T.E. SD DATE: 4-3-00, 4/1/02 JOB NO: C26</small>	<small>SCALE: 1 INCH = 40 FEET</small>

- ▲ - GEOPROBE SAMPLING LOCATION
- - PROPERTY ASSESSMENT SOIL SAMPLING LOCATION
- ◆ - HAND SAMPLE LOCATION
- ⊙ - MONITORING WELL LOCATIONS
- - BURIED ELECTRIC
- == - OVER-HEAD ELECTRIC
- - BURIED GAS MAIN
- - BURIED PHONE LINE

NOTE: INFORMATION BASED ON AVAILABLE DATA. ACTUAL CONDITIONS MAY DIFFER.

○ - LOCATION OF REMOVED AST'S AND BUILDINGS

LAB RESULTS

PHASE 2 PROPERTY ASSESSMENT #2 / APRIL 6, 2000
 PA-1 - 3,700 PPM GRO AT 1-2 FEET BELOW SURFACE
 PA-2 - 76 PPM GRO AT 1-2 FEET BELOW SURFACE

PHASE 2 PROPERTY ASSESSMENT / JUNE 21, 1999

GP-1 - NO DETECT GRO/PVOC. 4.7 PPM DRO AT 1-3 FEET BELOW SURFACE
 GP-2 - NO DETECT GRO/PVOC. DRO AT 1-3 FEET BELOW SURFACE
 GP-3 - NO DETECT GRO/PVOC. DRO AT 1-3 FEET BELOW SURFACE
 GP-4 - NO DETECT GRO/PVOC. 4.5 PPM DRO AT 1-3 FEET BELOW SURFACE

EXCAVATED AREAS ADDRESSING:

1 AND 2: HIGH TOTAL LEAD LEVELS IN TOP FOUR FEET

3: SIGNIFICANT FREE PRODUCT LEVELS IN AREA OF MW-1